

These drawings are instruments of service and are the property of Sean Freitas, Architect. All design information contained in these drawings are for use only on this specified project and shall not be used otherwise without the expressed written permission by Sean Freitas, Architect.

PROJECT: 20160208

Client:
TDR PROPERTIES, INC.
THOMAS BAROSA
1546 WEST BRANCH STREET
ARROYO GRANDE, CA 93420
Tel: (805) 710-0417

NEW SINGLE FAMILY DUPLEXES FOR:

TDR PROPERTIES, INC.
940 MAIN STREET (064-272-100)
HALF MOON BAY, CA 94019

TITLES:
SITE PLAN AND STREET ELEVATION

DATE: 3/16/2016

DESIGN REVIEW DRAWING



**NOT FOR
CONSTRUCTION**



THIS PROJECT IS NOT APPROVED FOR CONSTRUCTION UNLESS THE DRAWINGS ARE STAMPED AND WET SIGNED BY THE ARCHITECT AND LOCAL BUILDING AUTHORITY HAVING JURISDICTION OVER THE PROJECT.

SHEET:

A2.11

SHEET: ... OF ... SHEETS

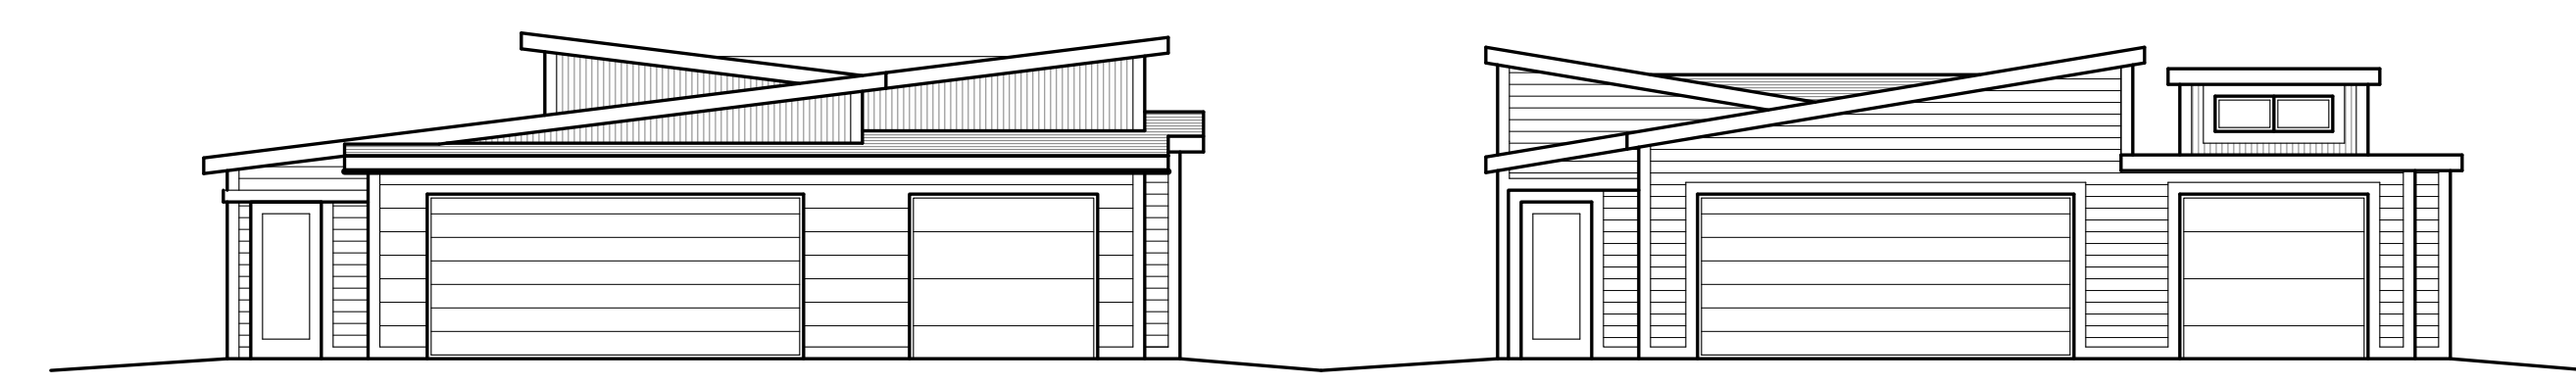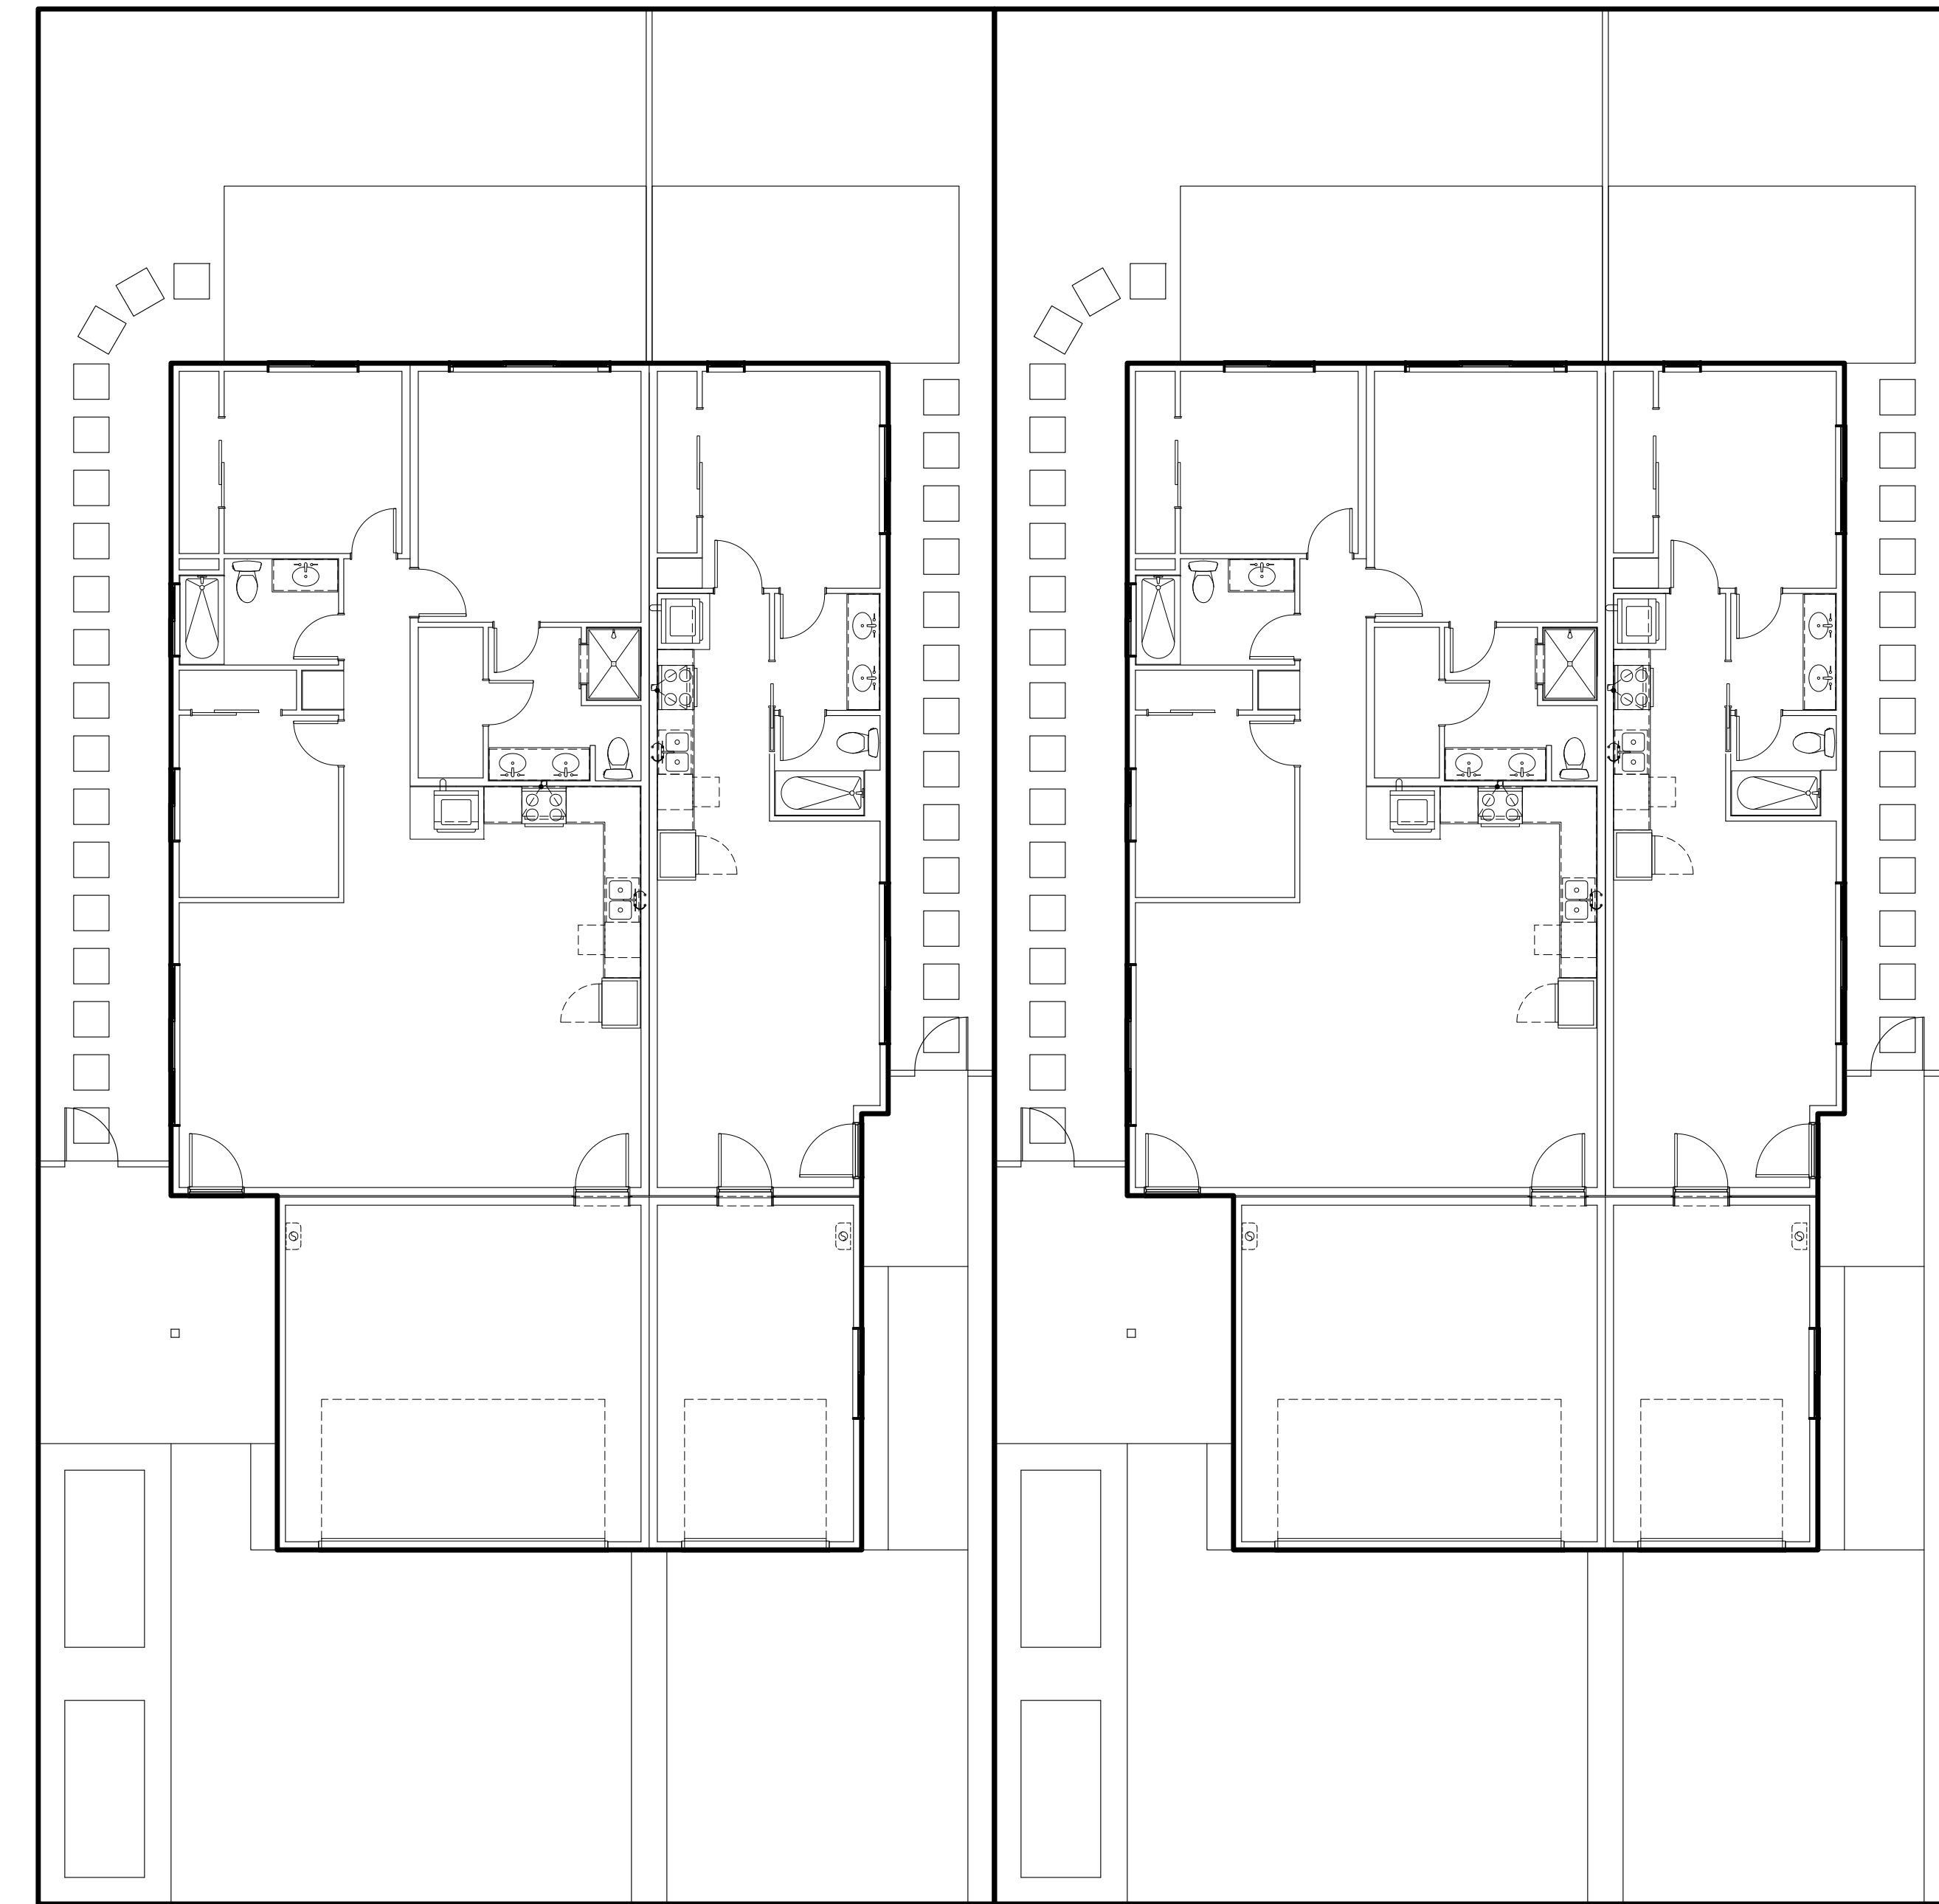

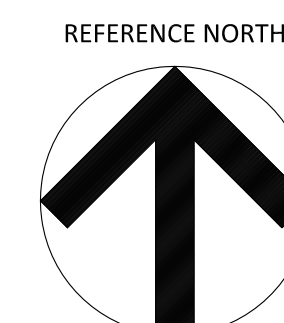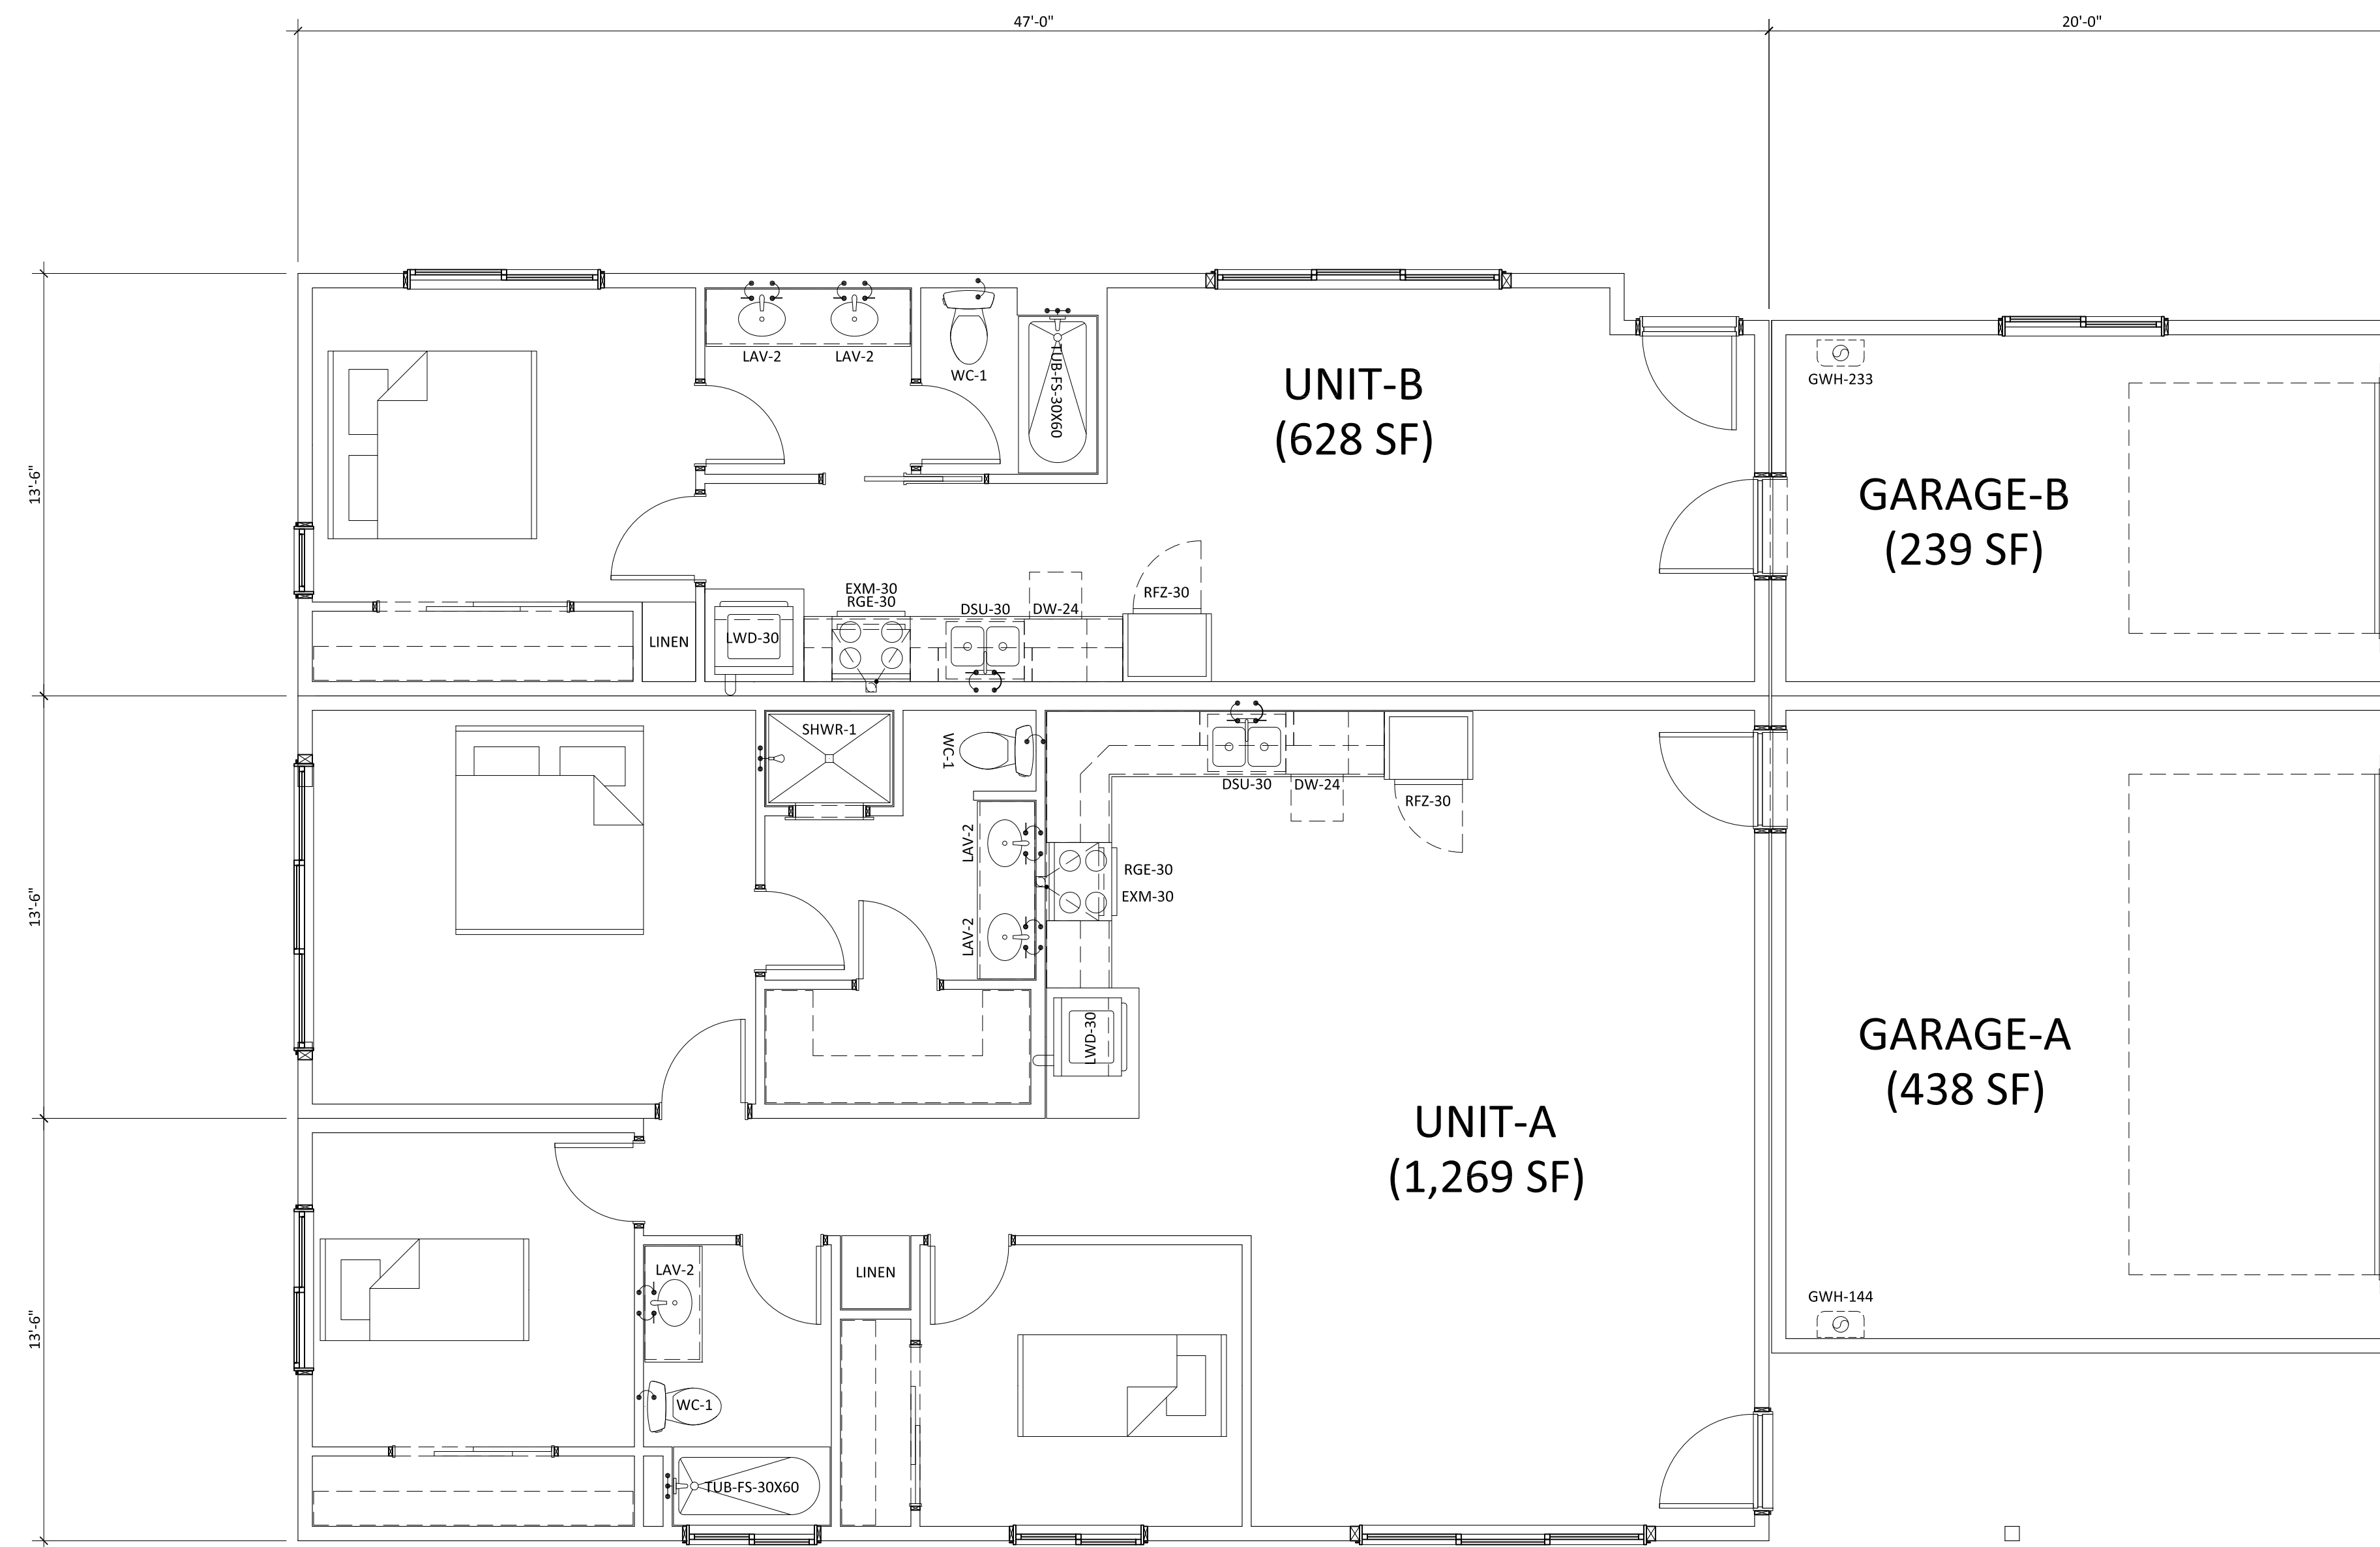

PROPOSED FLOOR PLAN

SCALE: 0 1' 2' 4' 8' 1

SEAN
FREITAS
ARCHITECT

SeanFreitas.com

These drawings are instruments of service and are the property of Sean Freitas, Architect. All design information contained in these drawings are for use only on this specified project and shall not be used otherwise without the expressed written permission by Sean Freitas, Architect.

PROJECT: 20160208

Client:
TDR PROPERTIES, INC.
THOMAS BAROSA
1546 WEST BRANCH STREET
ARROYO GRANDE, CA 93420
Tel: (805) 710-0417

NEW SINGLE FAMILY DUPLEXES FOR:

TDR PROPERTIES, INC.
940 MAIN STREET (064-272-100)
HALF MOON BAY, CA 94019

TITLES:
FLOOR PLAN

DATE: 3/16/2016

DESIGN REVIEW DRAWING

**NOT FOR
CONSTRUCTION**

THIS PROJECT IS NOT APPROVED FOR CONSTRUCTION UNLESS THE DRAWINGS ARE STAMPED AND WET SIGNED BY THE ARCHITECT AND LOCAL BUILDING AUTHORITY HAVING JURISDICTION OVER THE PROJECT.

SHEET:

A3.11

SHEET: -- OF -- SHEETS

These drawings are instruments of service and are the property of Sean Freitas, Architect. All design information contained in these drawings are for use only on this specified project and shall not be used otherwise without the expressed written permission by Sean Freitas, Architect.

PROJECT: 20160208

Client:
TDR PROPERTIES, INC.
THOMAS BAROSA
1546 WEST BRANCH STREET
ARROYO GRANDE, CA 93420
Tel: (805) 710-0417

NEW SINGLE FAMILY DUPLEXES FOR:
TDR PROPERTIES, INC.
940 MAIN STREET (064-272-100)
HALF MOON BAY, CA 94019

TITLES:
EXTERIOR ELEVATIONS (TYPE-1)

DATE: 3/16/2016

DESIGN REVIEW DRAWING


NOT FOR CONSTRUCTION

THIS PROJECT IS NOT APPROVED FOR CONSTRUCTION UNLESS THE DRAWINGS ARE STAMPED AND WET SIGNED BY THE ARCHITECT AND LOCAL BUILDING AUTHORITY HAVING JURISDICTION OVER THE PROJECT.

SHEET:

A6.11


SHEET: -- OF -- SHEETS

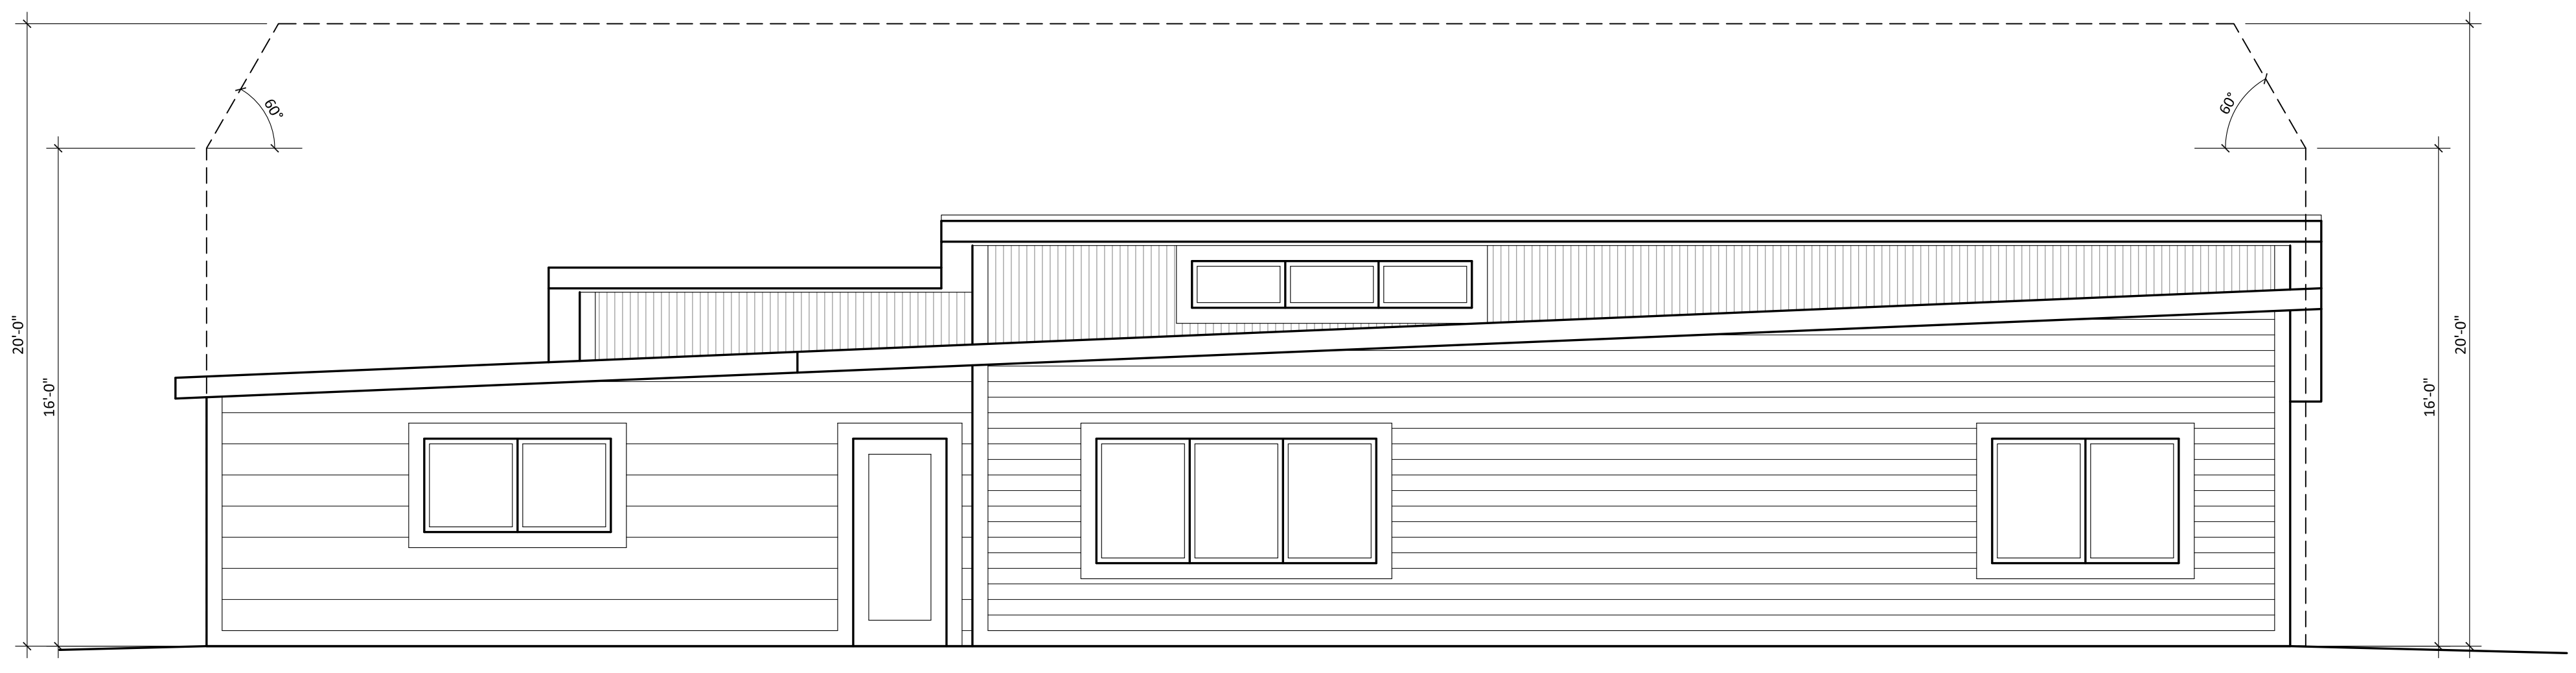

EXTERIOR ELEVATION - RIGHT (TYPE-1)

SCALE: 0 1' 2' 4' 8'

1

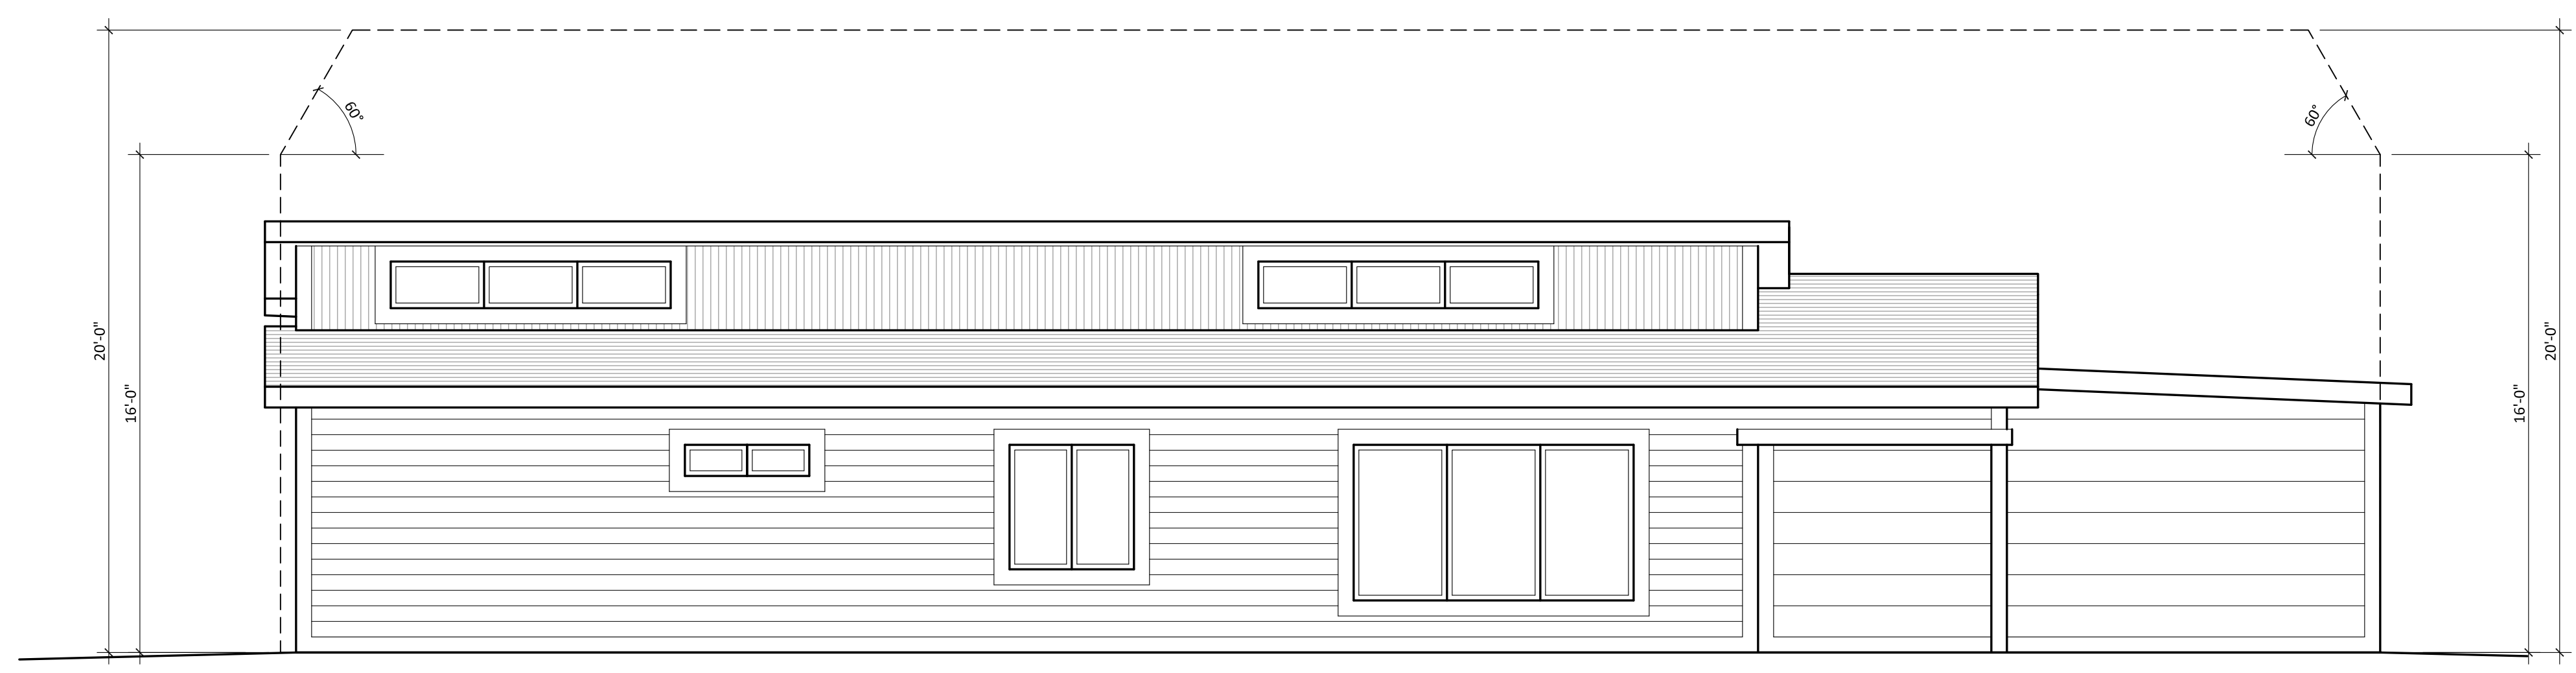

EXTERIOR ELEVATION - LEFT (TYPE-1)

SCALE: 0 1' 2' 4' 8'


1



EXTERIOR ELEVATION - REAR (TYPE-1)

SCALE: 0 1' 2' 4' 8'

1

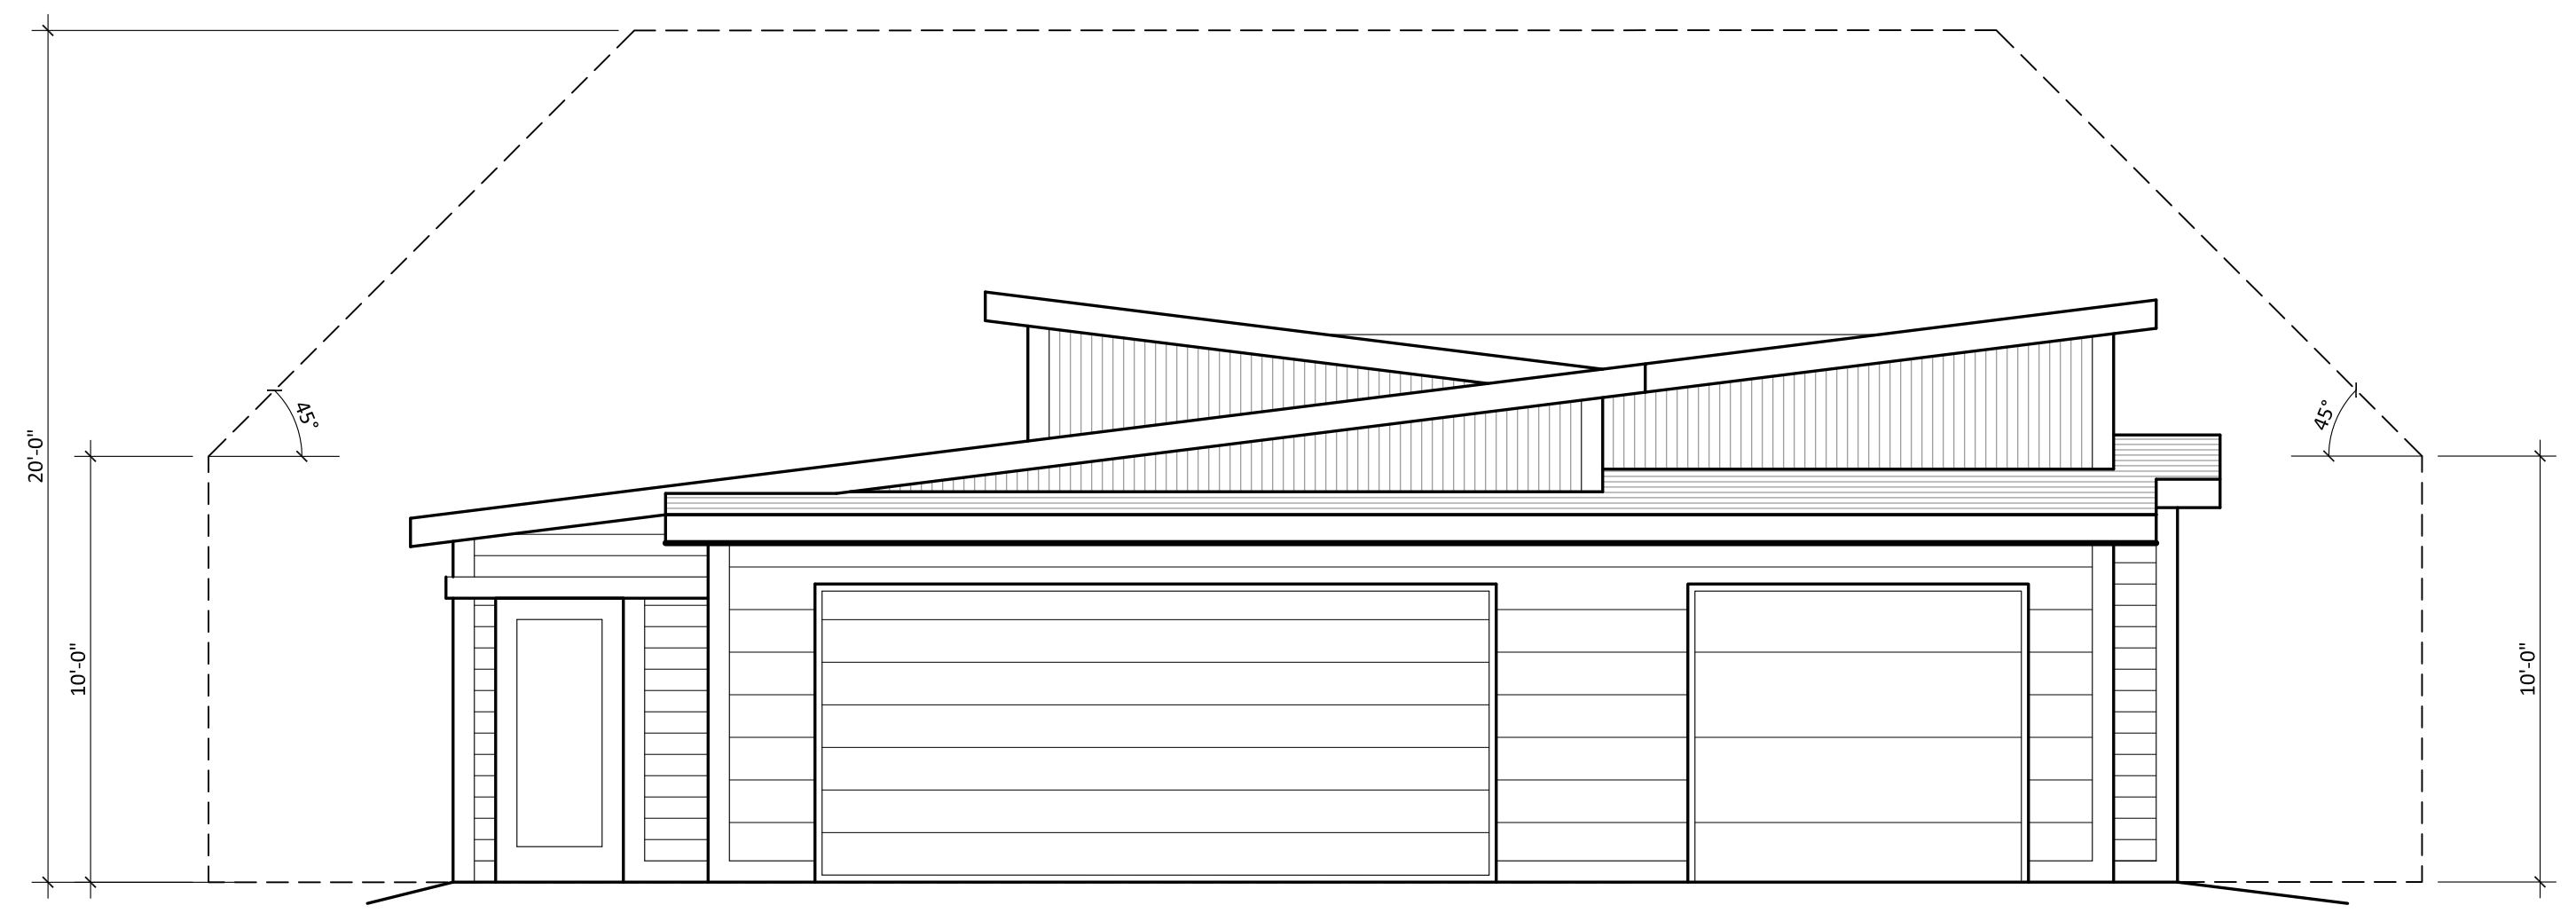

EXTERIOR ELEVATION - FRONT (TYPE-1)

SCALE: 0 1' 2' 4' 8'

1

These drawings are instruments of service and are the property of Sean Freitas, Architect. All design information contained in these drawings are for use only on this specified project and shall not be used otherwise without the expressed written permission by Sean Freitas, Architect.

PROJECT: 20160208

Client:
TDR PROPERTIES, INC.
THOMAS BAROSA
1546 WEST BRANCH STREET
ARROYO GRANDE, CA 93420
Tel: (805) 710-0417

NEW SINGLE FAMILY DUPLEXES FOR:
TDR PROPERTIES, INC.
940 MAIN STREET (064-272-100)
HALF MOON BAY, CA 94019

TITLES:
EXTERIOR ELEVATIONS (TYPE-2)

DATE: 3/16/2016

DESIGN REVIEW DRAWING


NOT FOR CONSTRUCTION

THIS PROJECT IS NOT APPROVED FOR CONSTRUCTION UNLESS THE DRAWINGS ARE STAMPED AND WET SIGNED BY THE ARCHITECT AND LOCAL BUILDING AUTHORITY HAVING JURISDICTION OVER THE PROJECT.

SHEET:

A6.12


SHEET: -- OF -- SHEETS

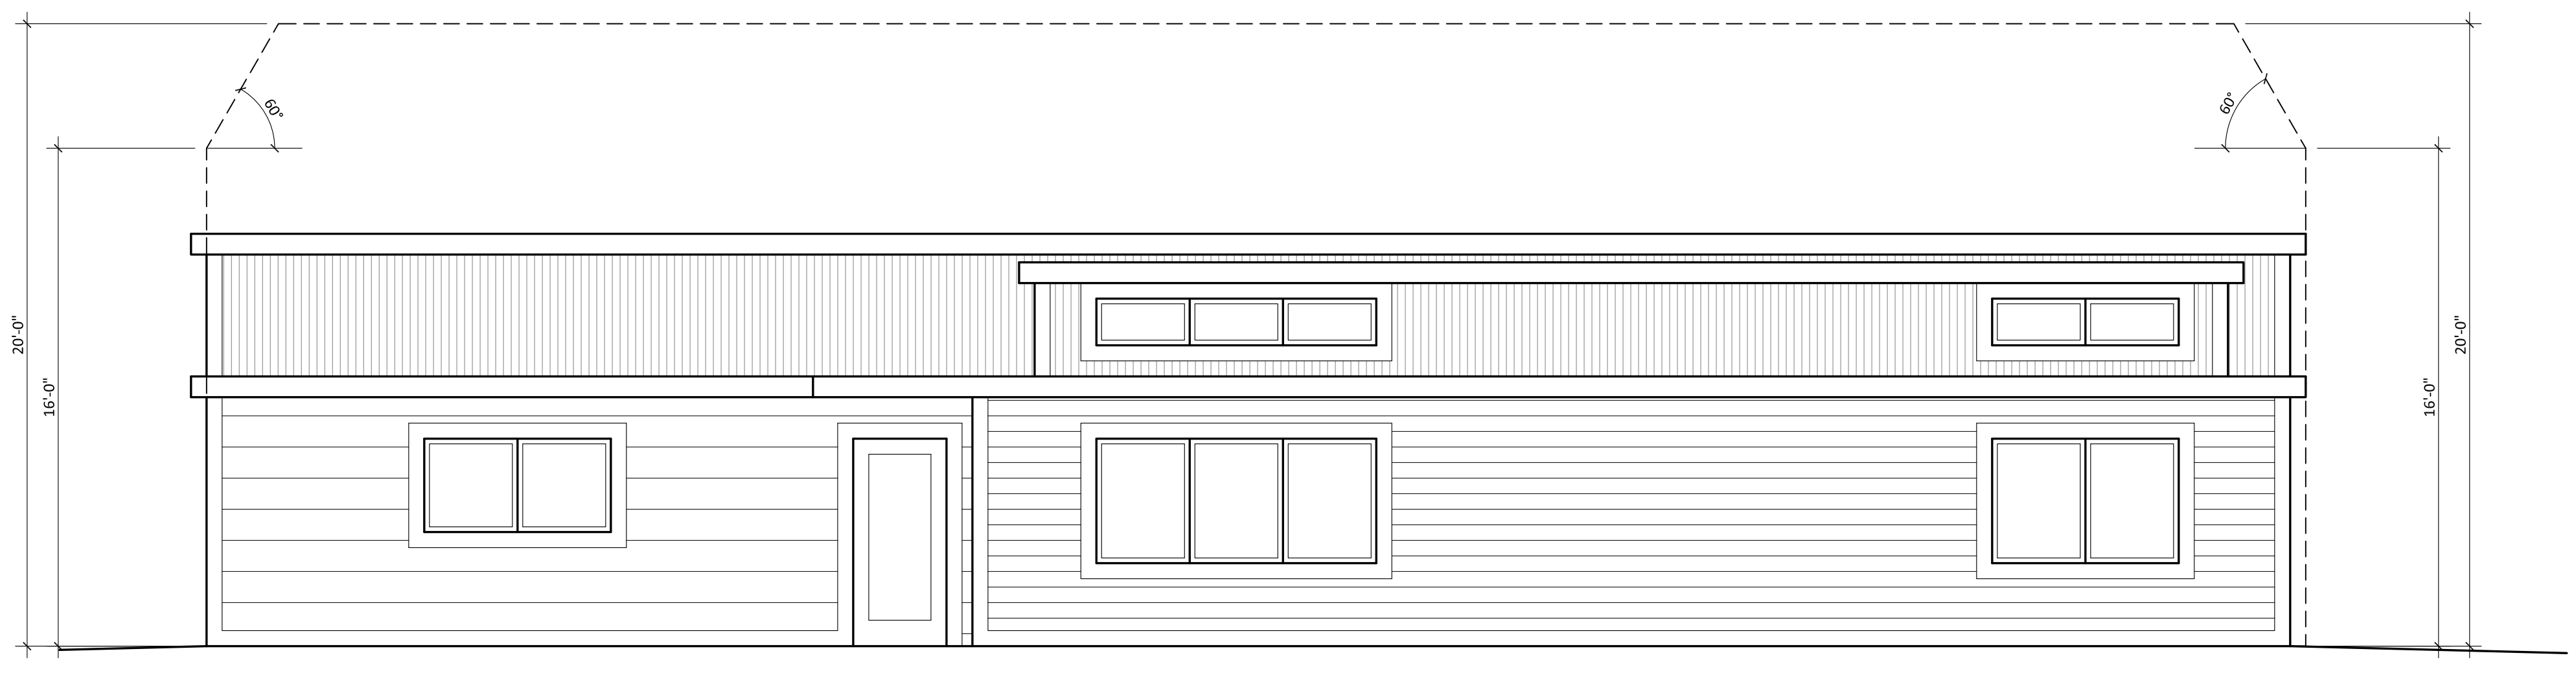

EXTERIOR ELEVATION - RIGHT (TYPE-2)

SCALE: 0 1' 2' 4' 8'

1

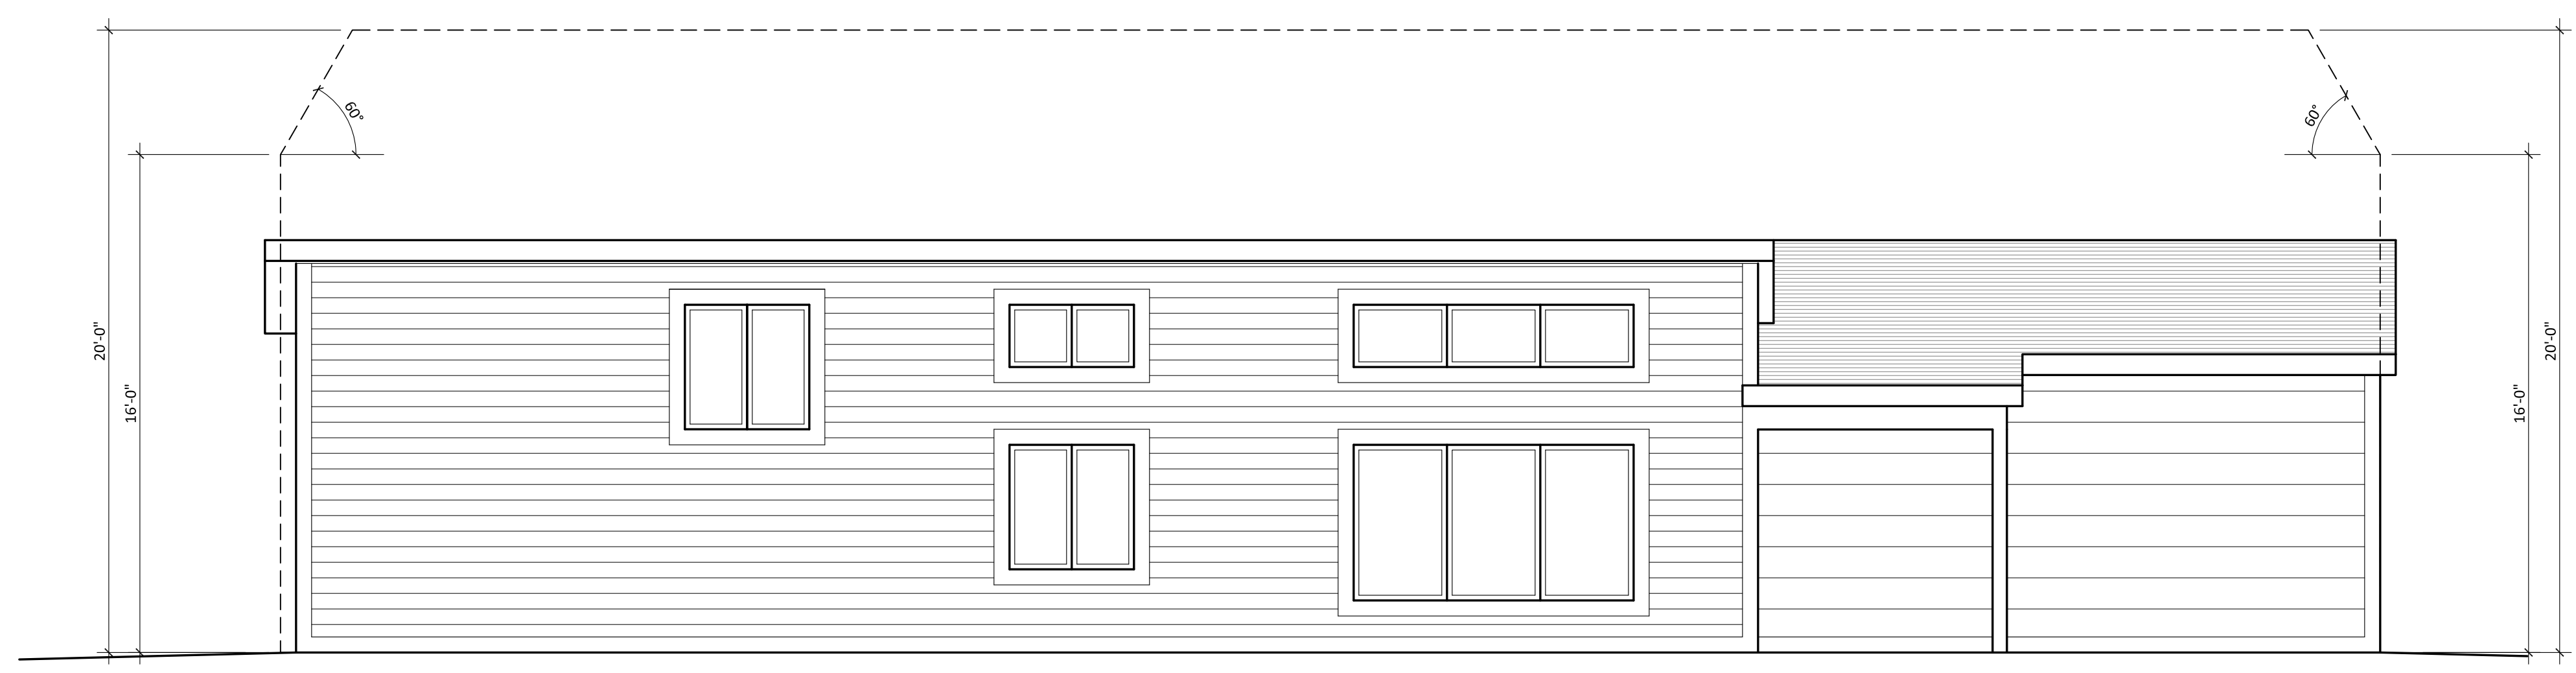

EXTERIOR ELEVATION - LEFT (TYPE-2)

SCALE: 0 1' 2' 4' 8'


1



EXTERIOR ELEVATION - REAR (TYPE-2)

SCALE: 0 1' 2' 4' 8'

1

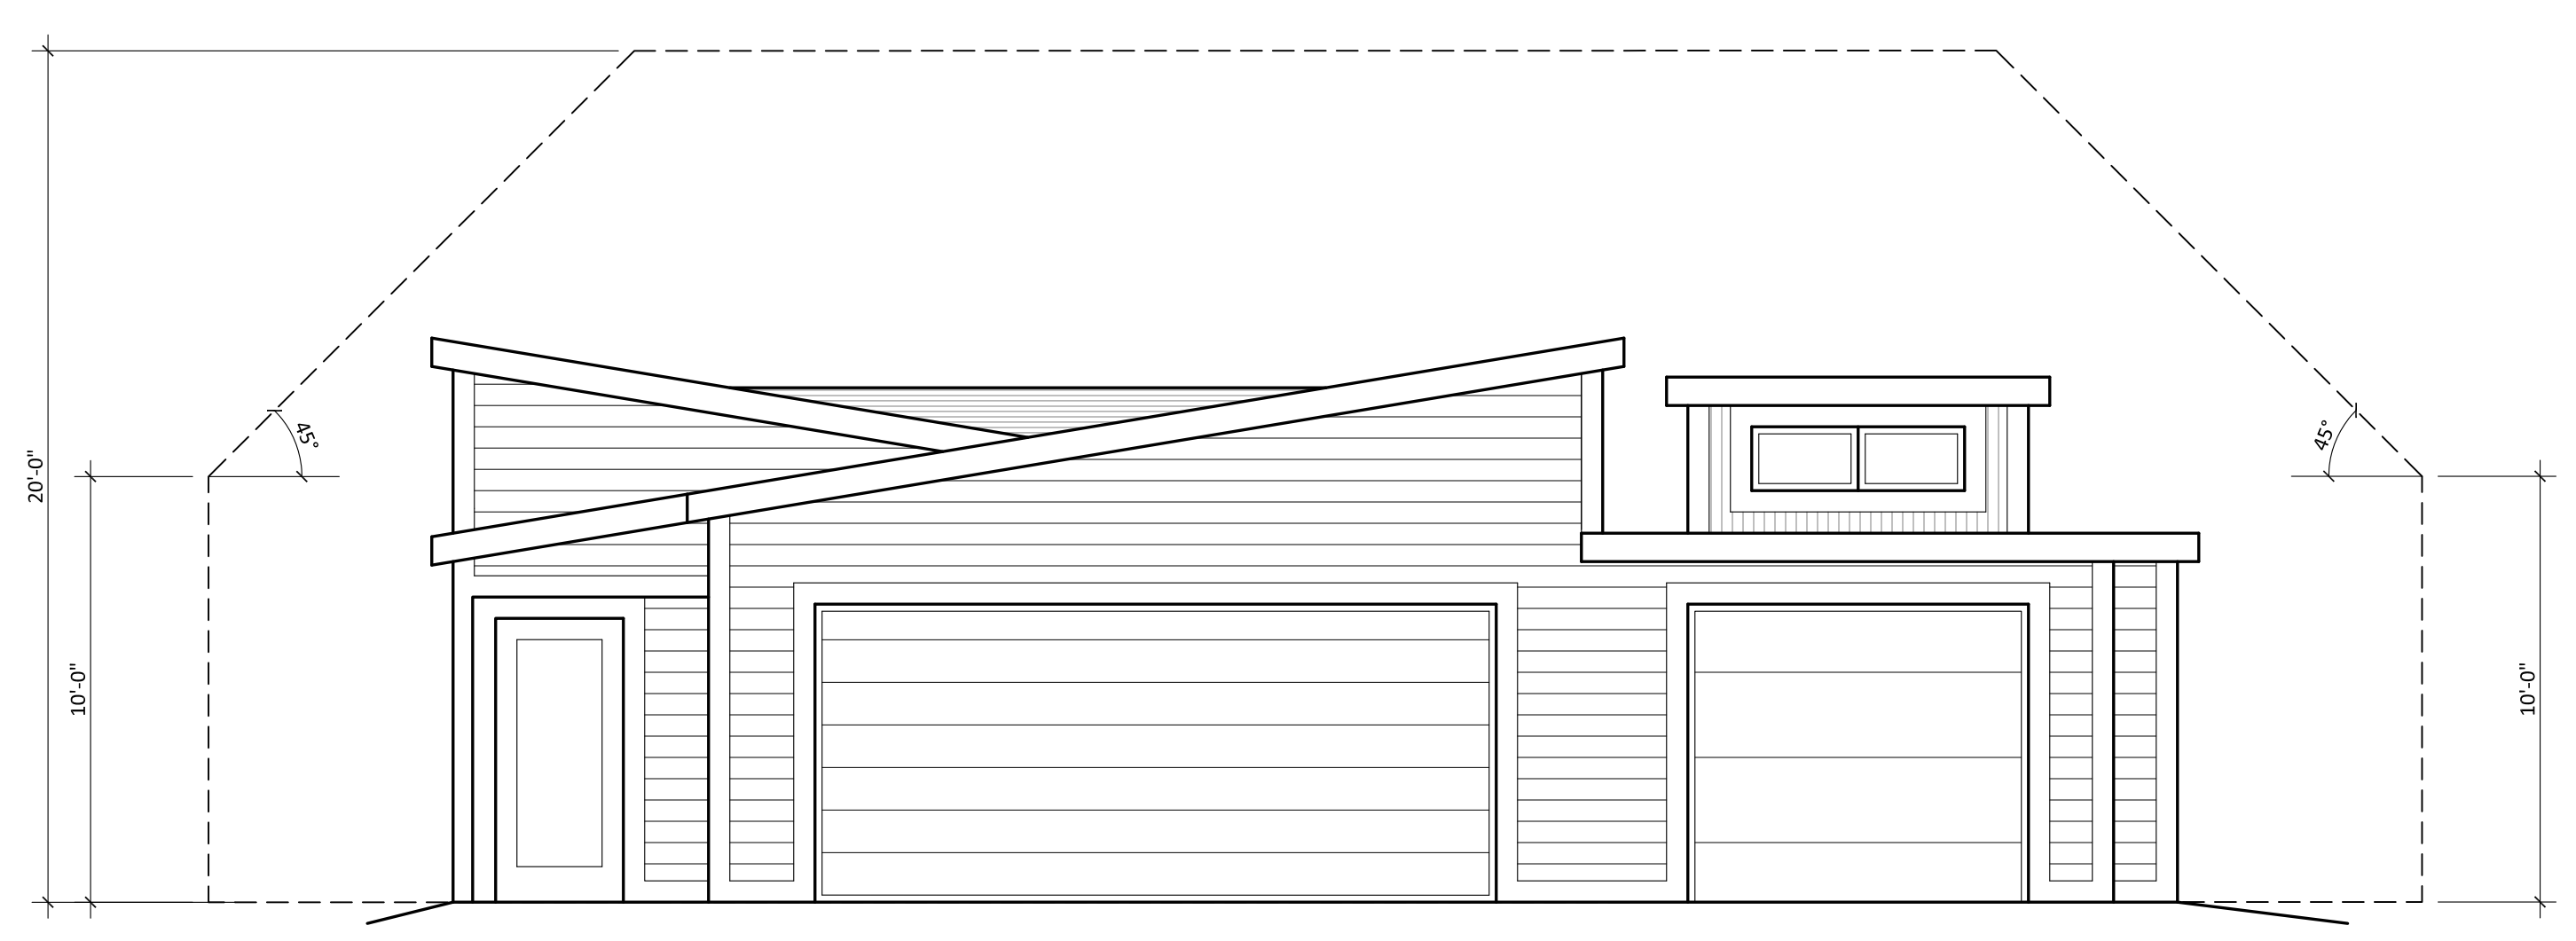

EXTERIOR ELEVATION - FRONT (TYPE-2)

SCALE: 0 1' 2' 4' 8'

1