
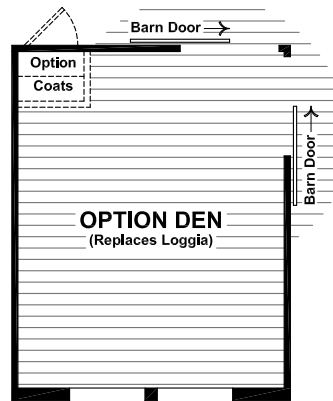
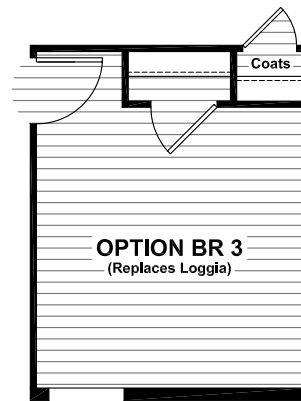
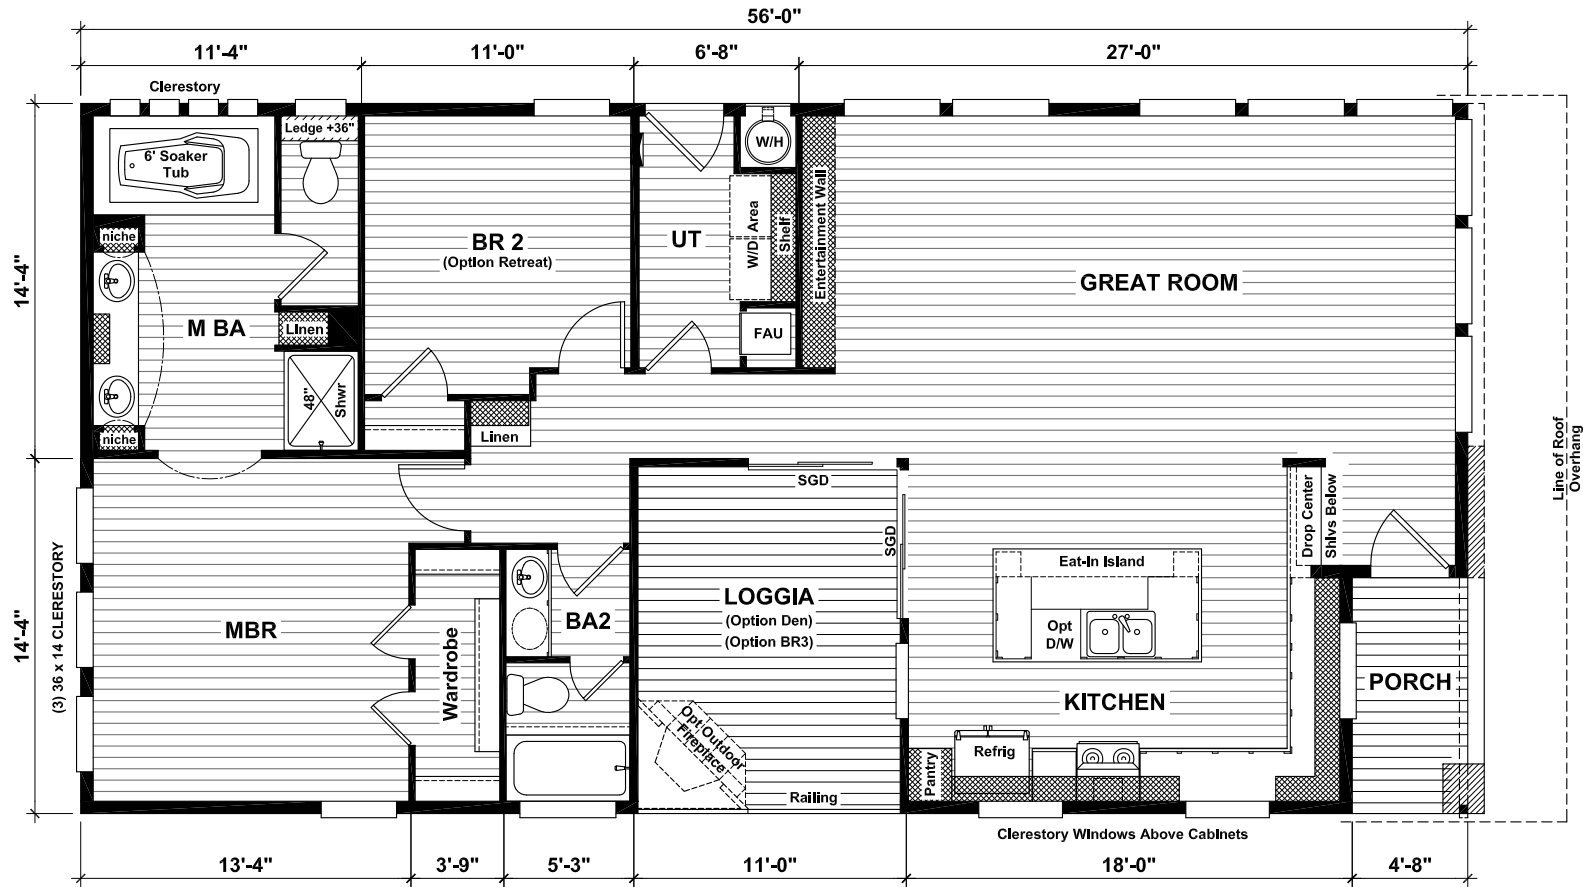


OPTION DELUXE MBA

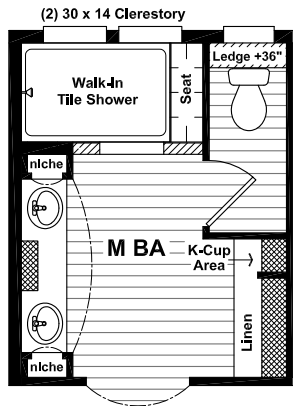

Prelim (B1)
2956 CONTEMPORARY
 06.06.16 dh

CMH Manufacturing West, Inc

Product Development • (951) 243-4834

DRAWING TITLE

DESIGN FLOORPLAN

APPROVAL REF :

PERRIS DIVISION

DRAWN BY : D Holt

PRODUCT

MODEL NO.


SQ. FT.

DATE

X*


SHEET

REVISED

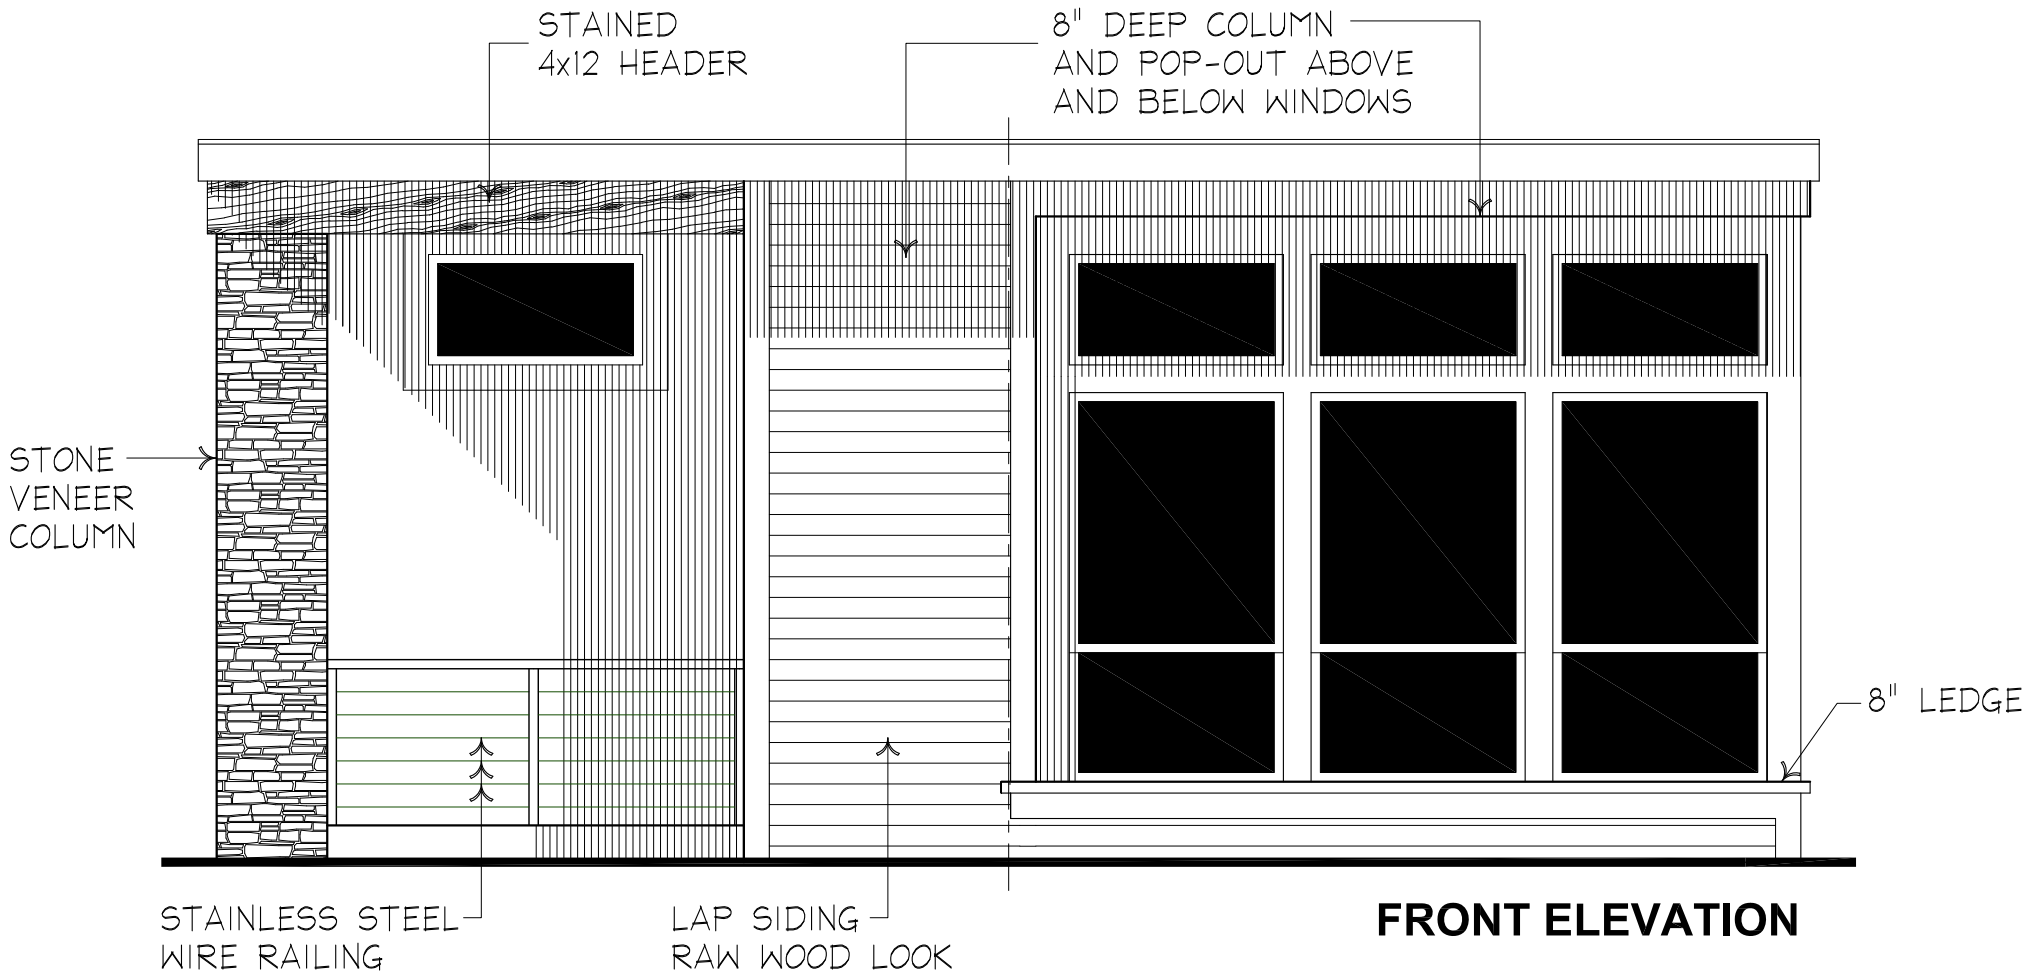


2956 CONTEMPORARY

PLAN B1 06.06.16 dh

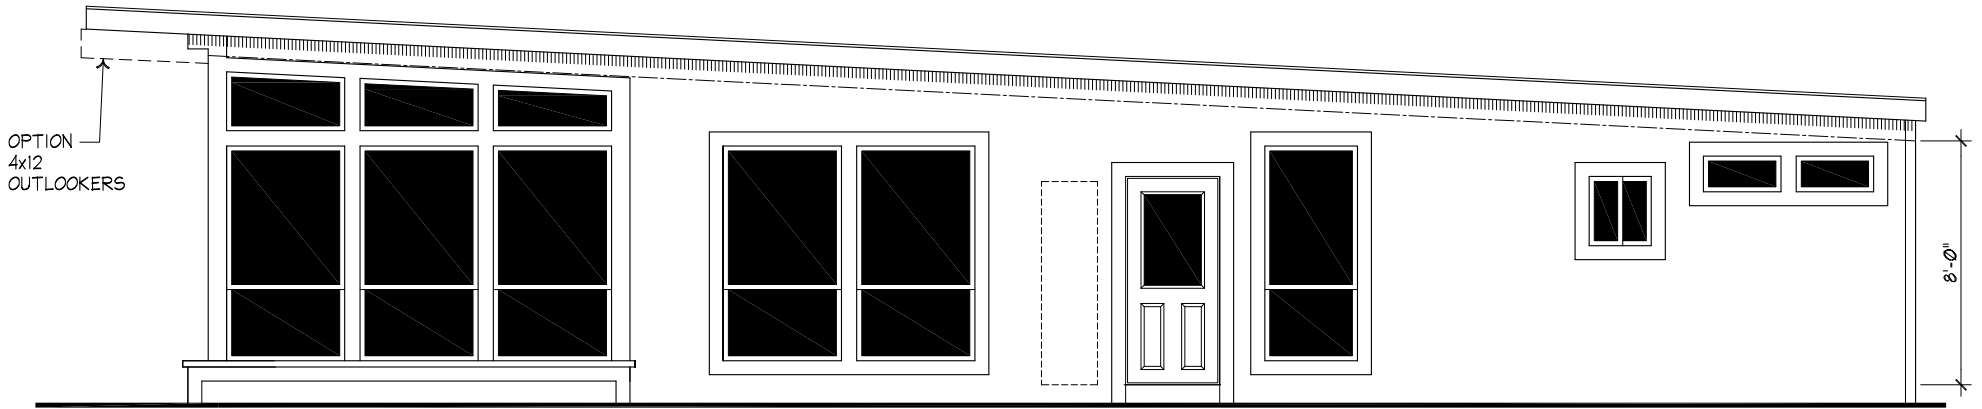


RIGHT ELEVATION

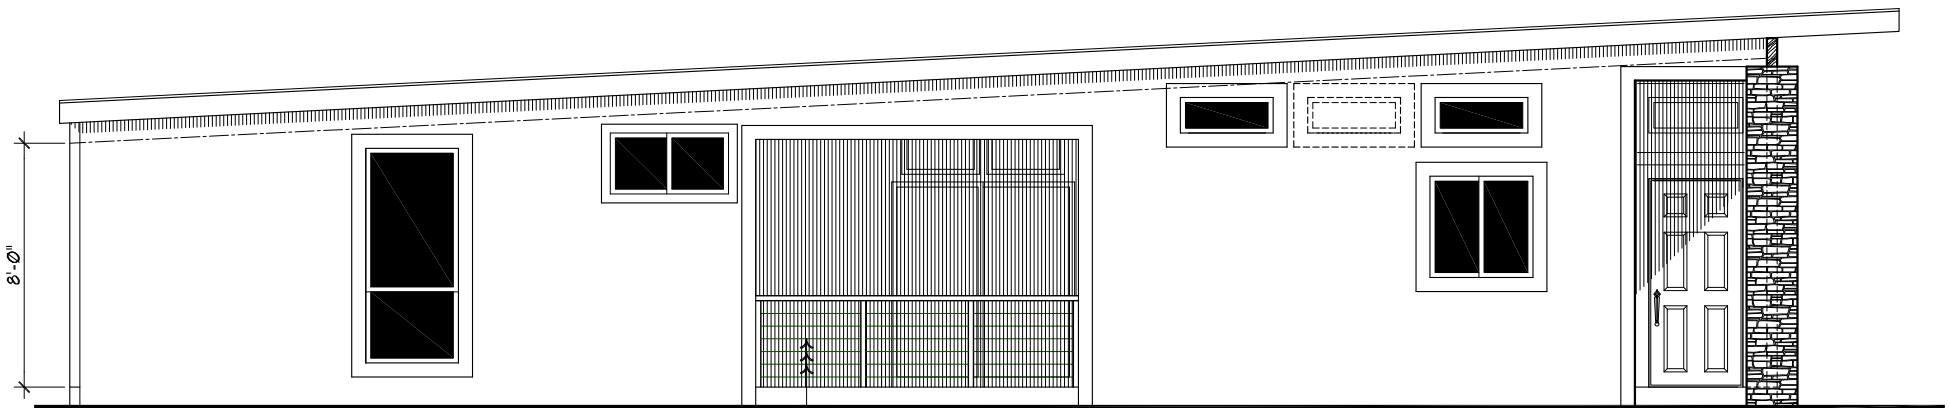

STAINLESS STEEL
WIRE RAILING

LEFT ELEVATION


2956 CONTEMPORARY
PLAN B1 06.06.16 dh

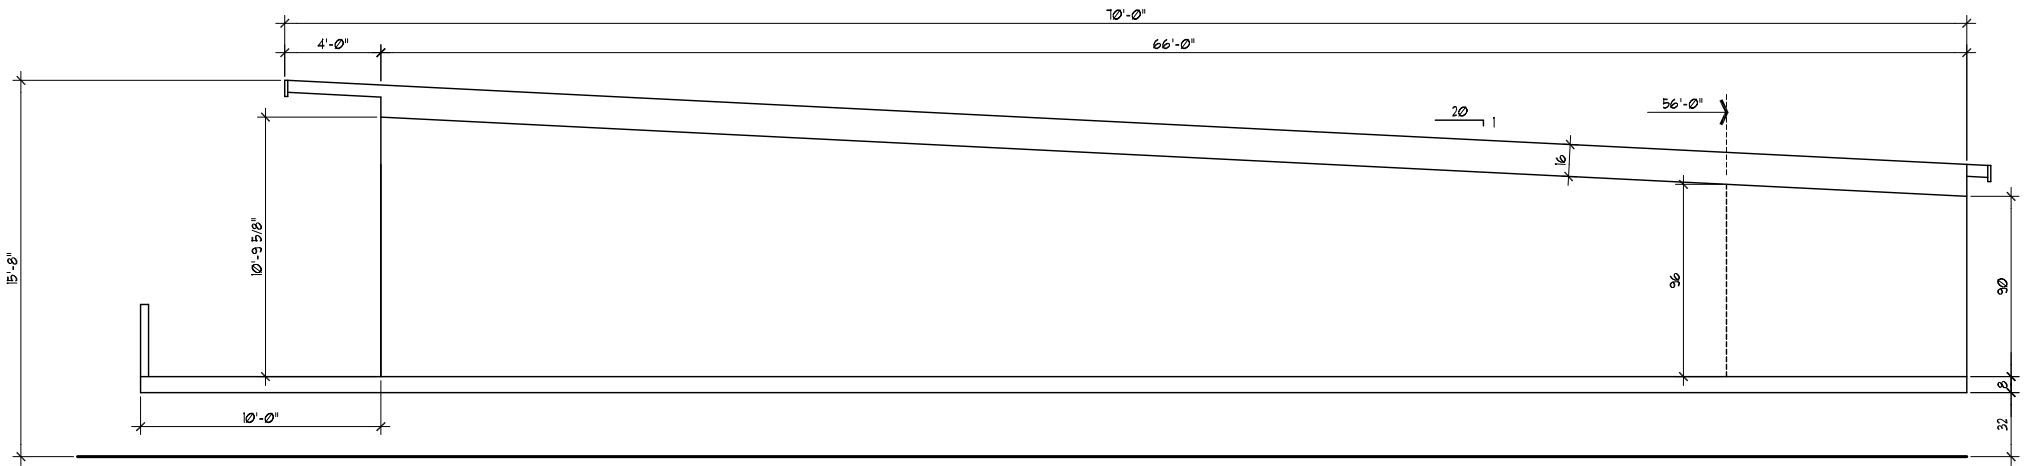


MAXIMUM LENGTH - 1:20 PITCH - NORMAL CHASSIS

CONTEMPORARY SERIES CONCEPT PROFILES - PERRIS DIVISION

(1) 06.01.16 dh

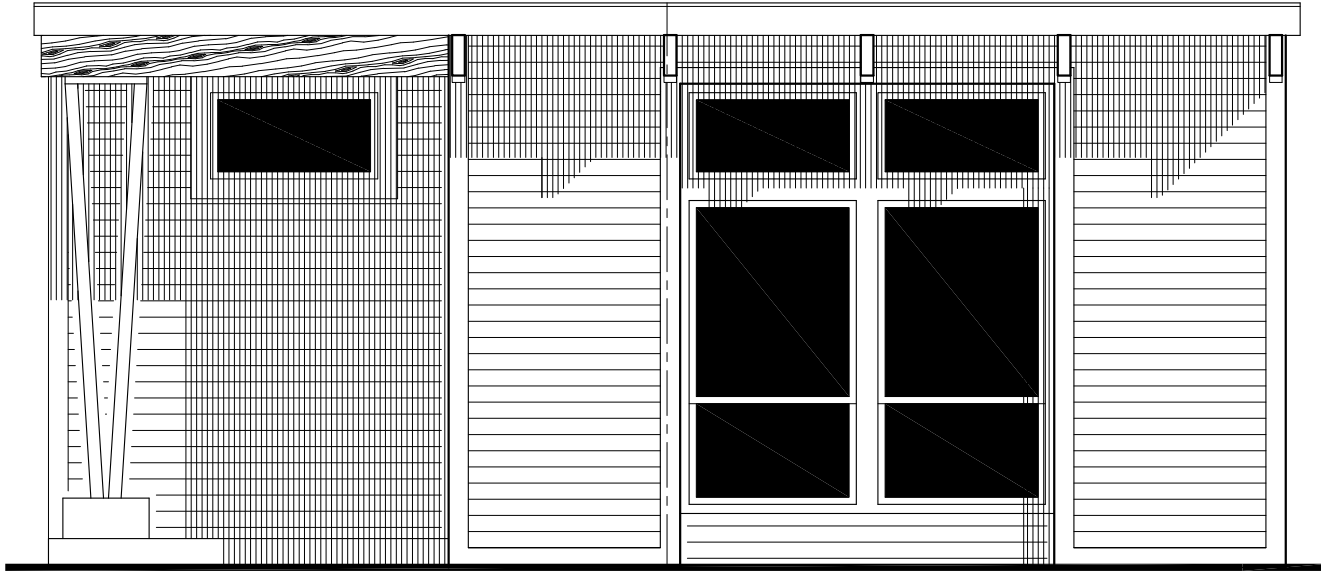

B

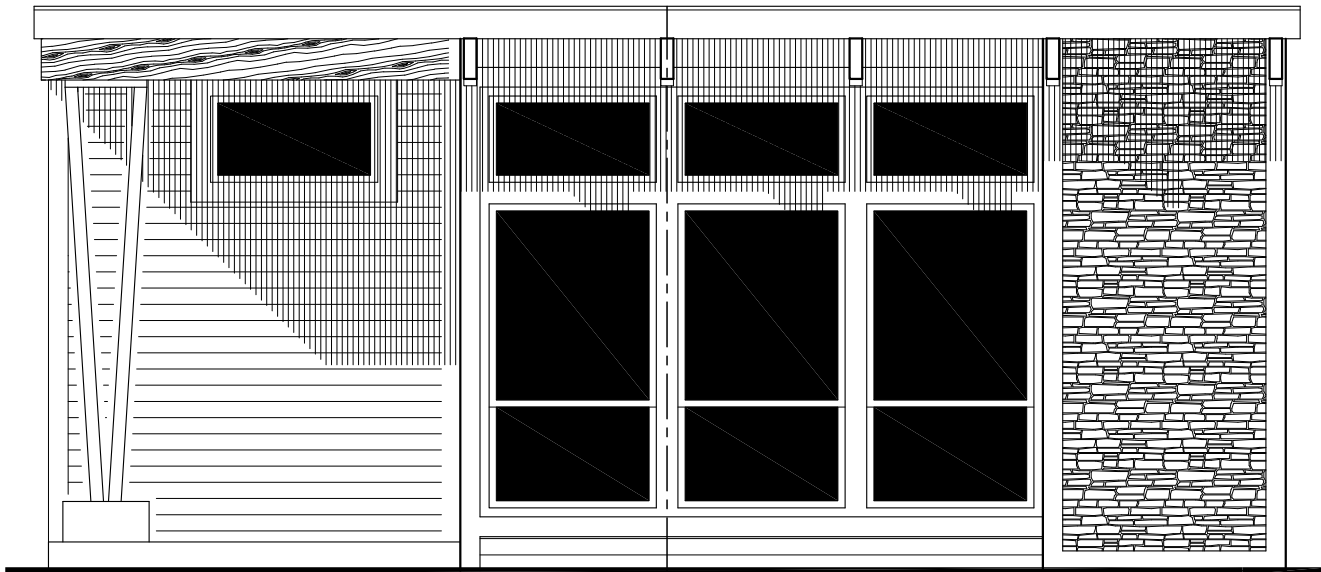

C

ALTERNATE IDEAS

06.06.16 dh



I



E

ALTERNATE IDEAS

06.06.16 dh